



一級河川 中ノ池川

敷地境界線 (河川区域境界線)

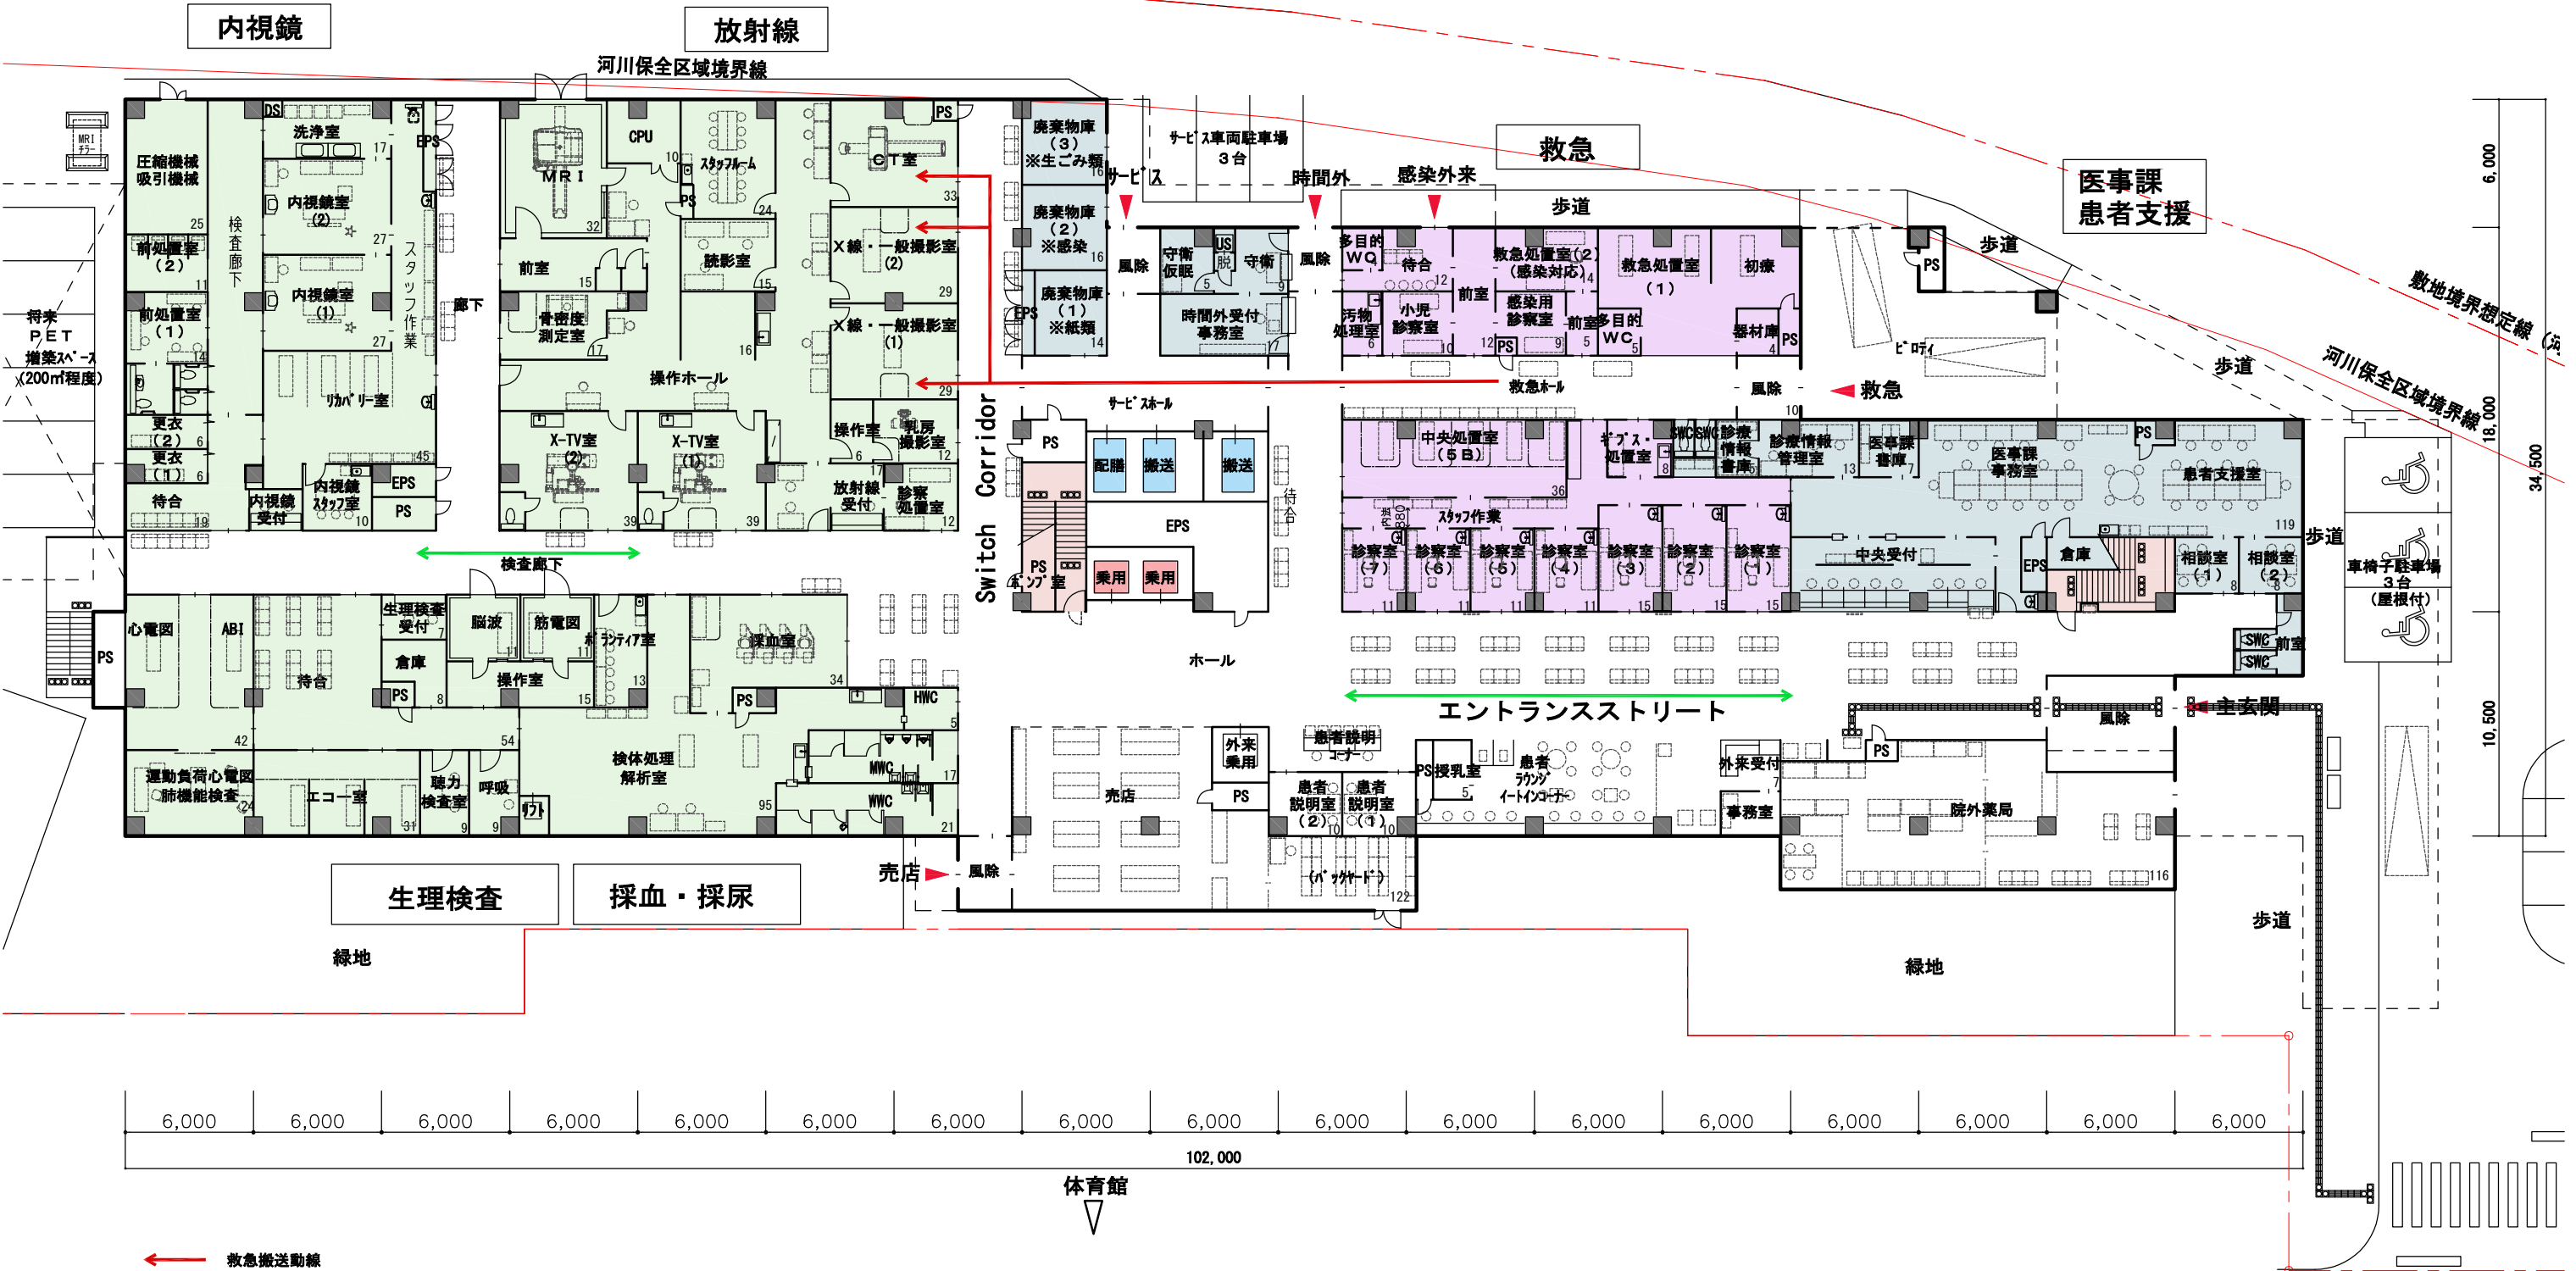


← 救急搬送動線  
 ← 患者・見舞客動線



スケールバー  
 0 2 4 6 8 10m  
**1階平面図**  
 S=1/300

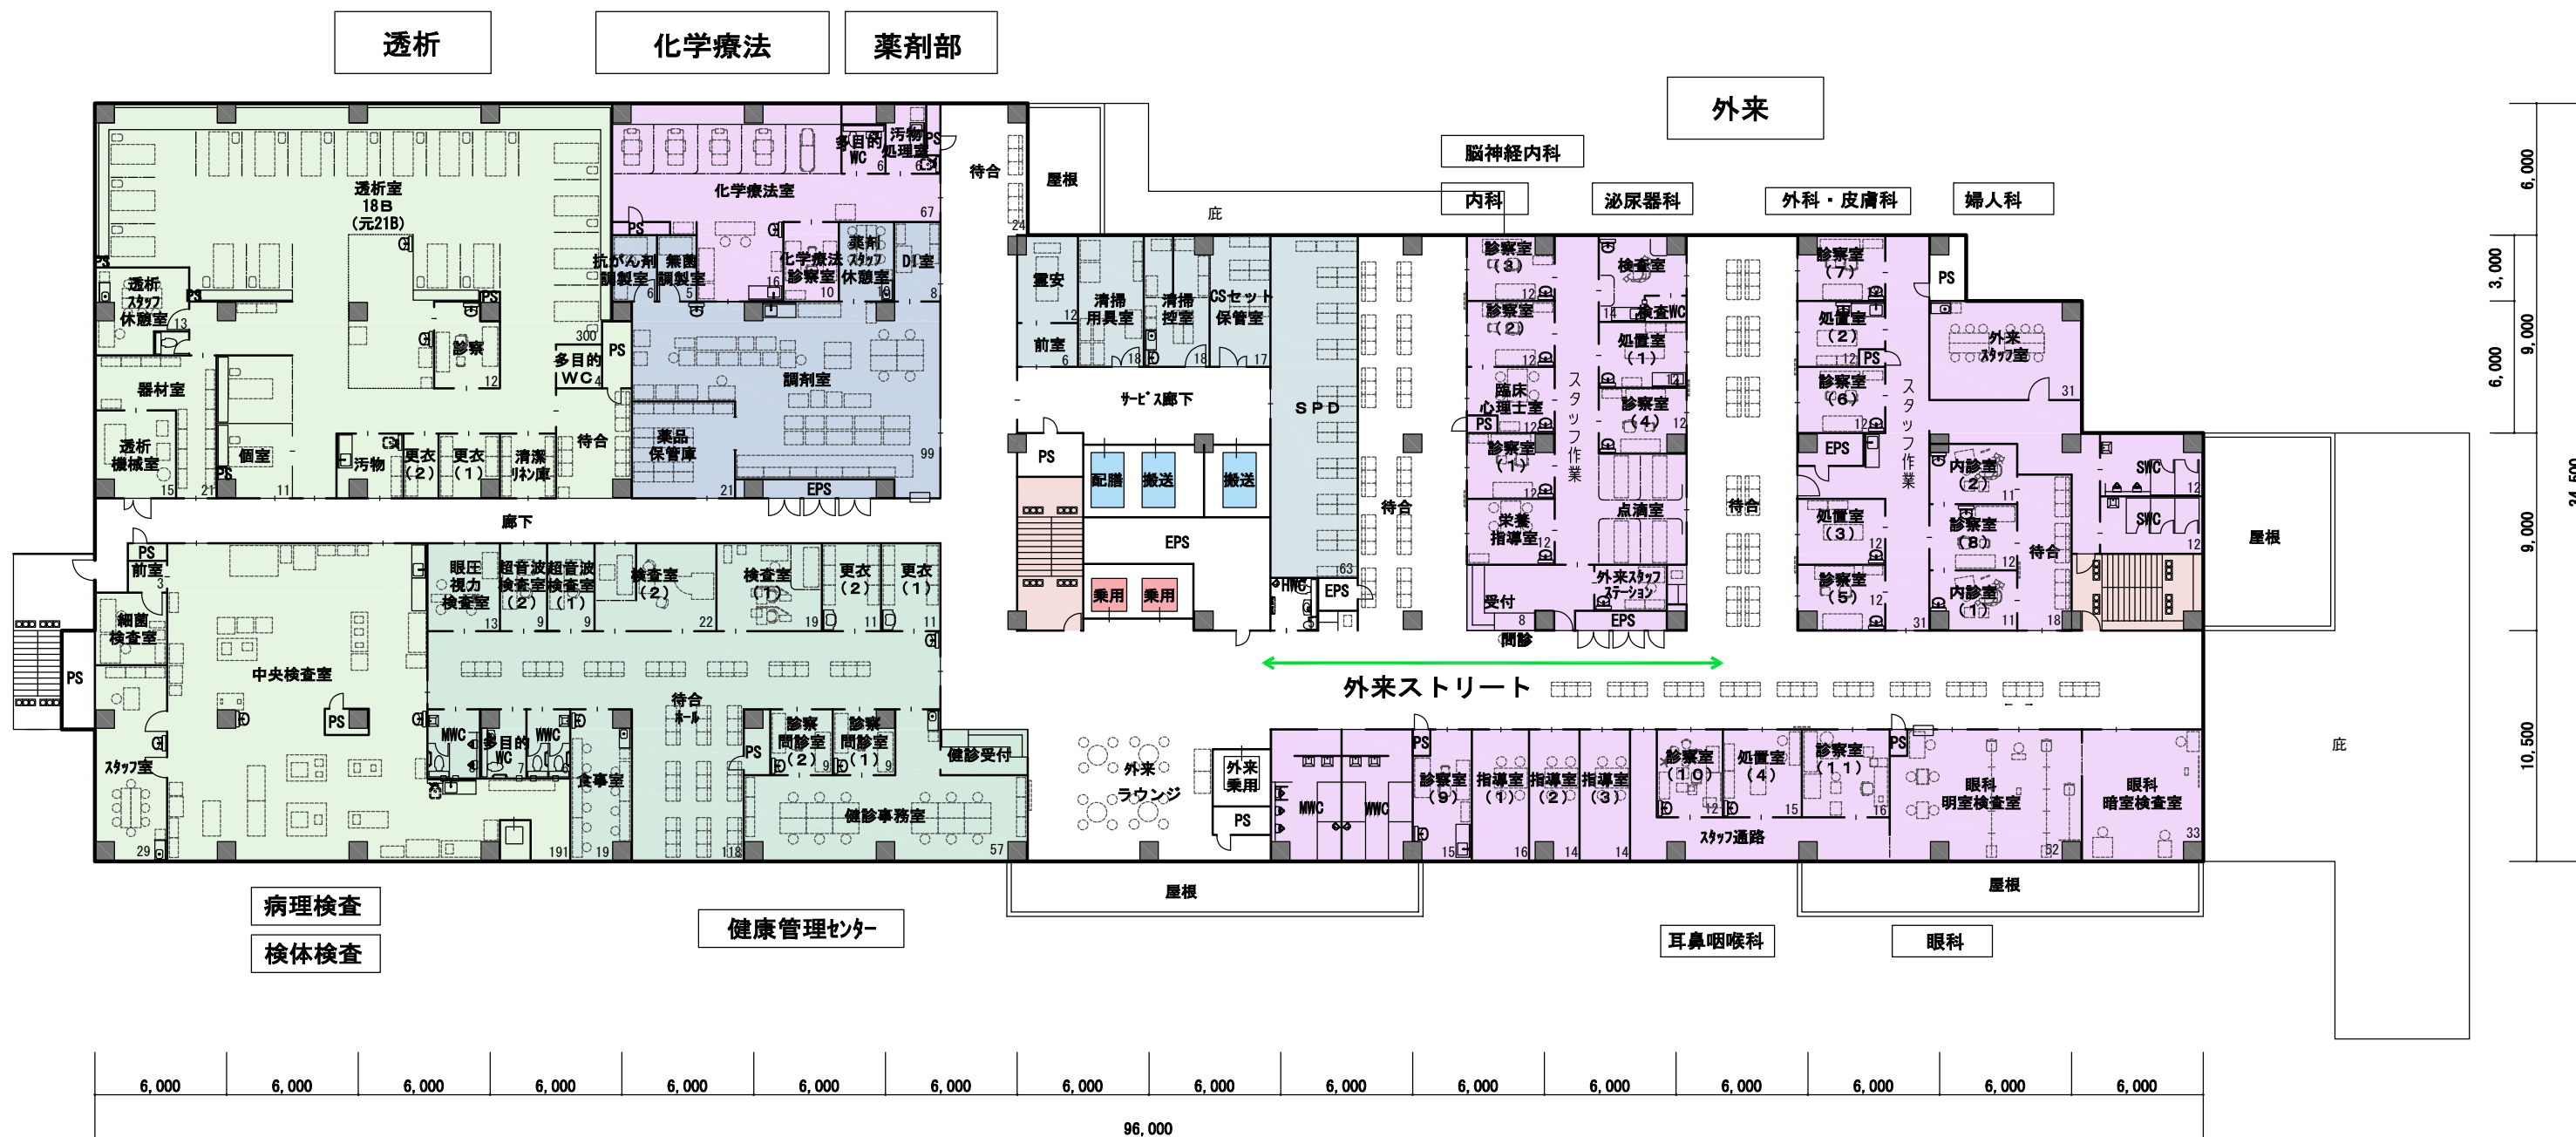

← 救急搬送動線  
← 患者・見舞客動線

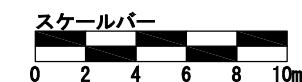

2階平面図  
S=1/300  
※調剤室面積：排煙要注意

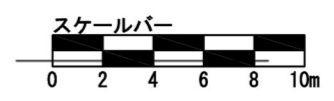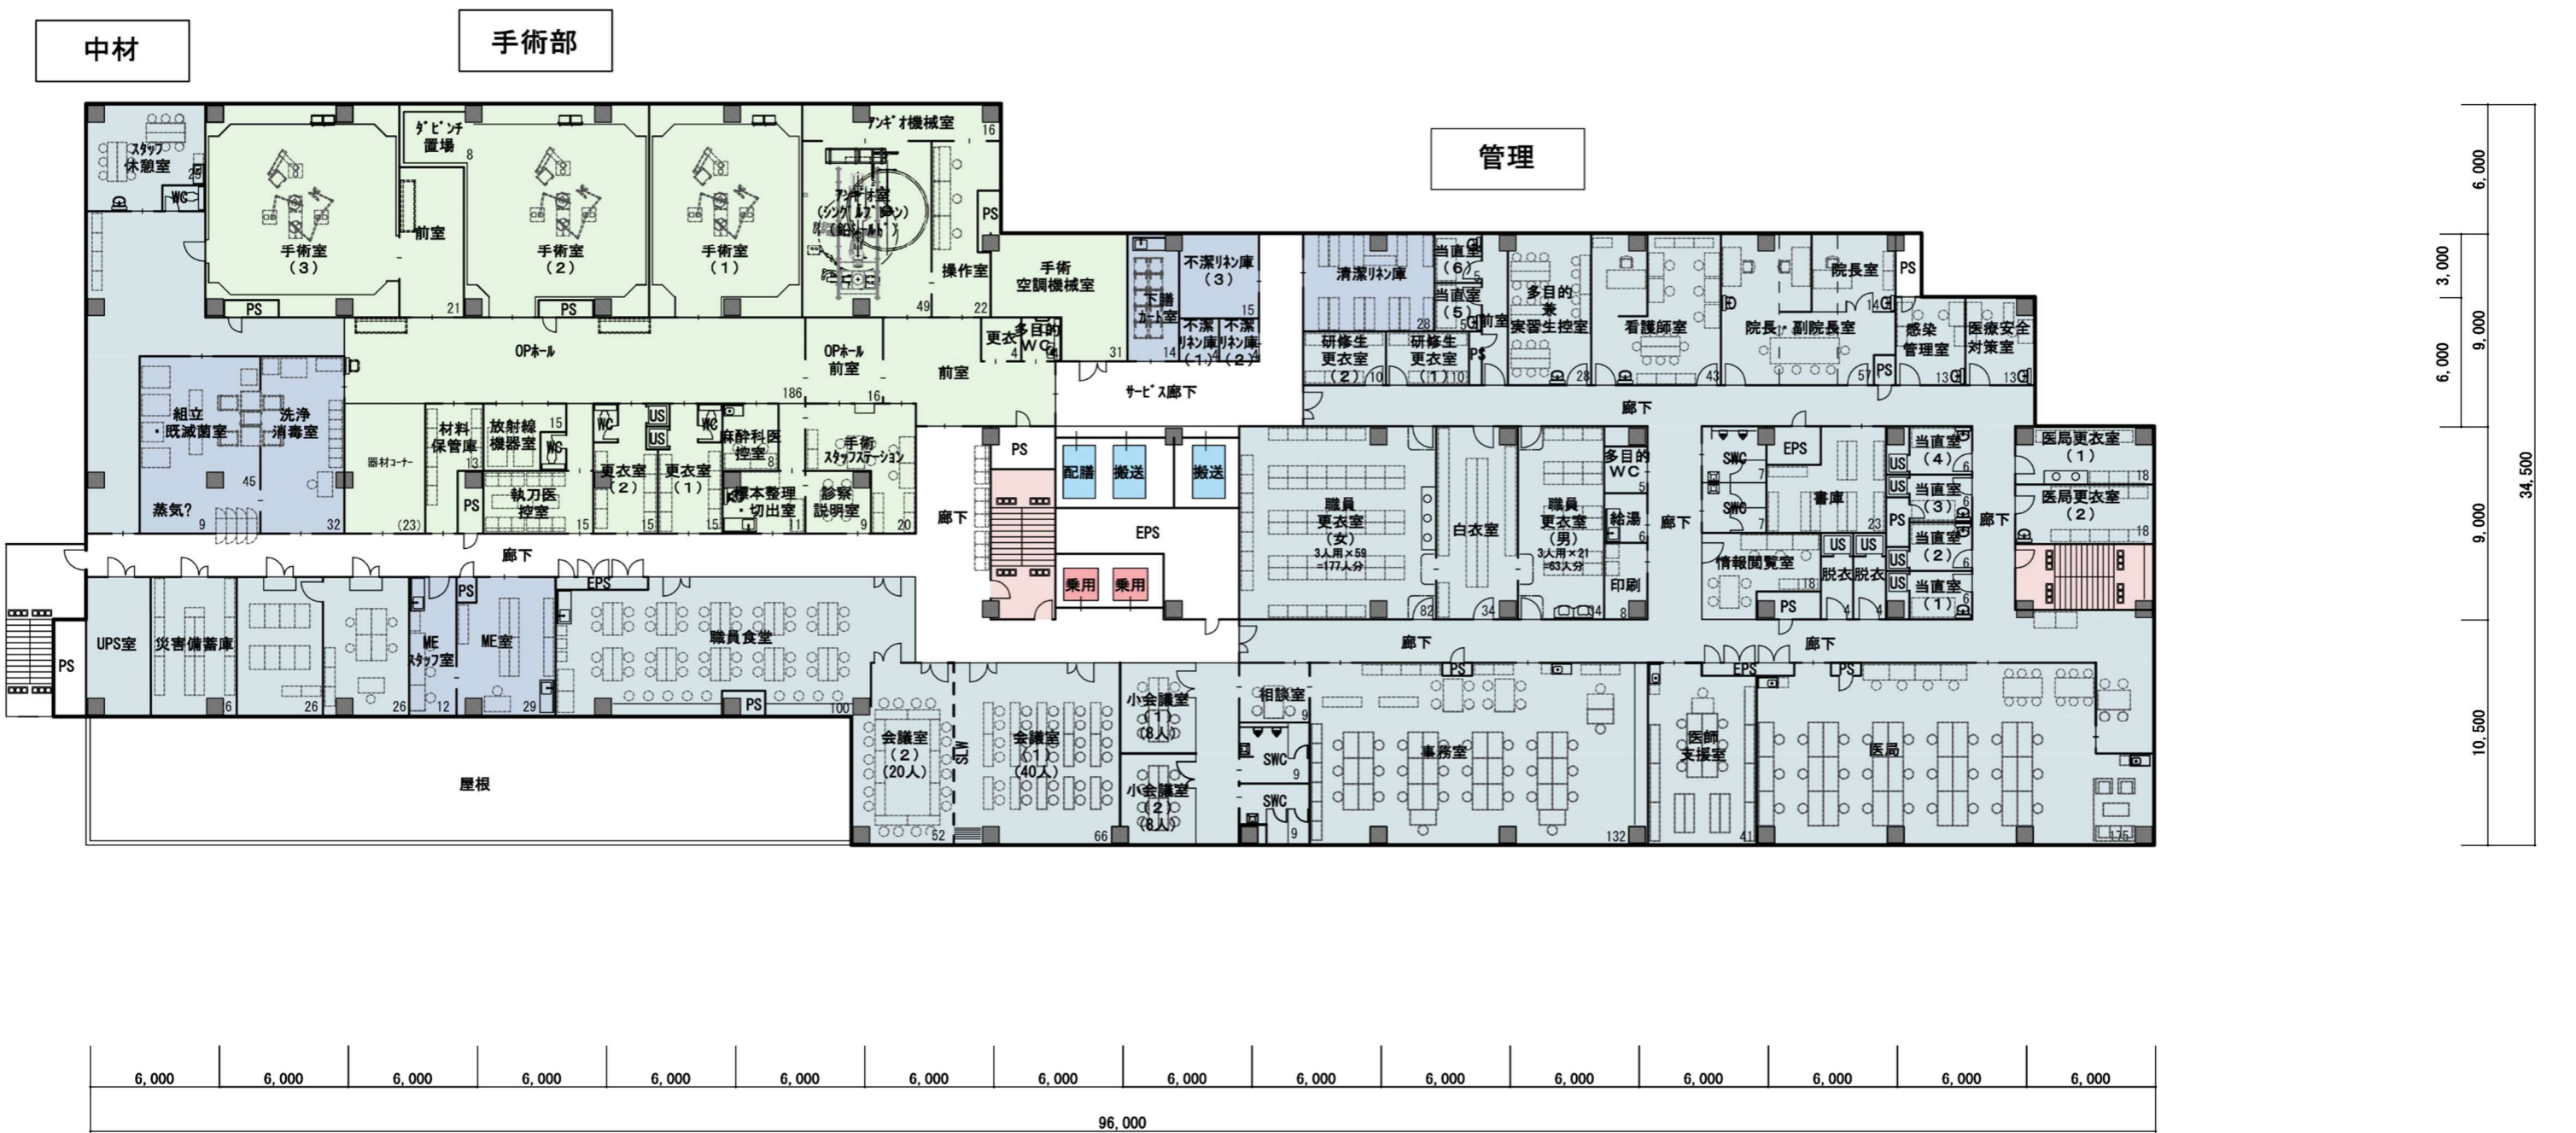

3階平面図  
S=1/300





急性期病棟 30B  
(内科系)

4B × 3 = 12  
1B × 18 = 18  
計 30B  
(個室率60.0%)

急性期病棟 30B  
(外科系)

4B × 3 = 12  
1B × 18 = 18  
計 30B  
(個室率60.0%)

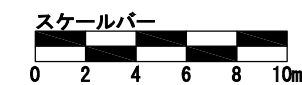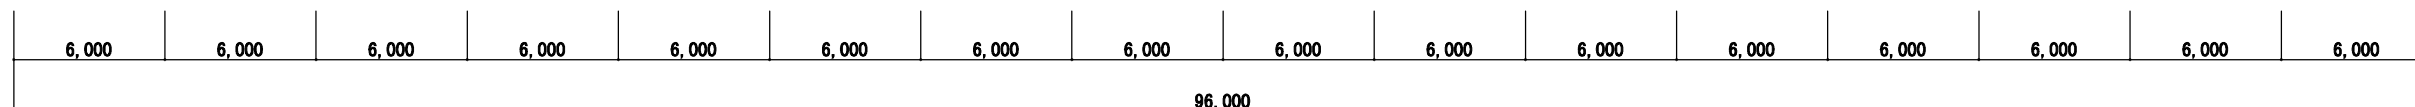

4階平面図  
S=1/300






栄養管理・給食管理







リハビリテーション

回復期病棟 50B

4B × 10 = 40  
 2B × 2 = 4  
 1B × 6 = 6  
 計 50B  
 (個室率12.0%)

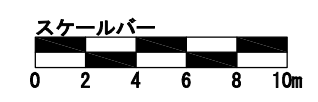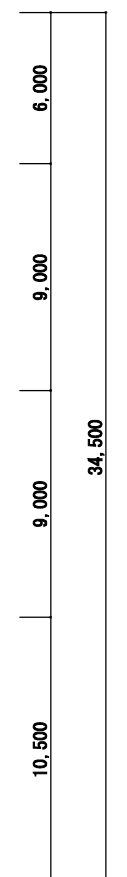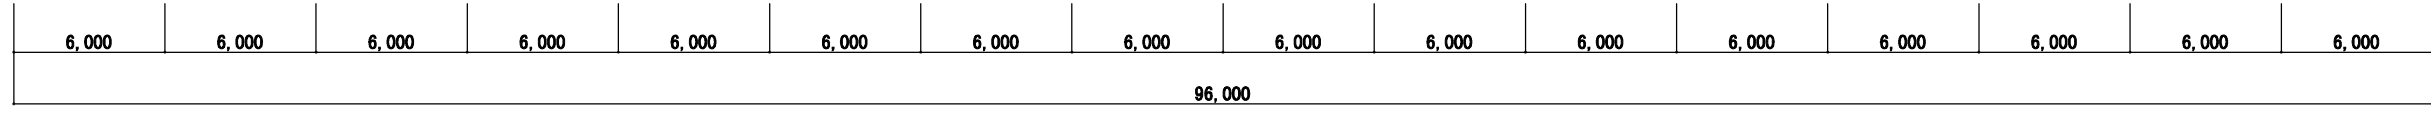

6階平面図  
 S=1/300

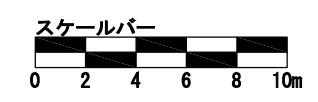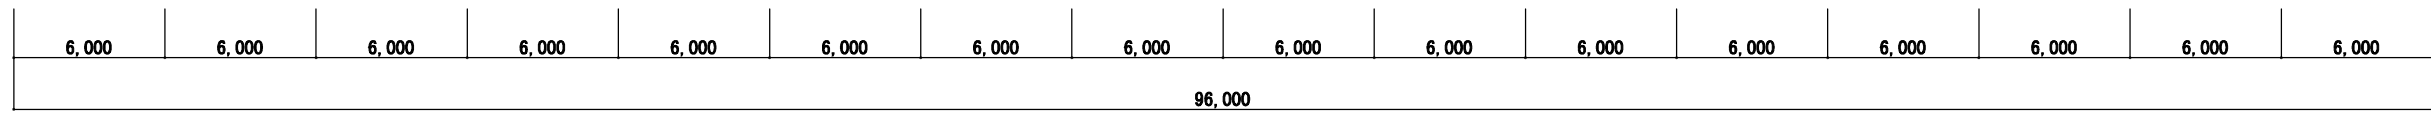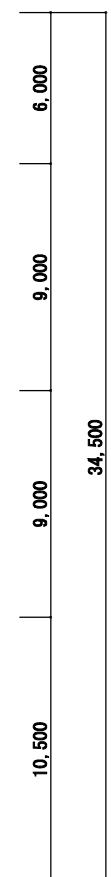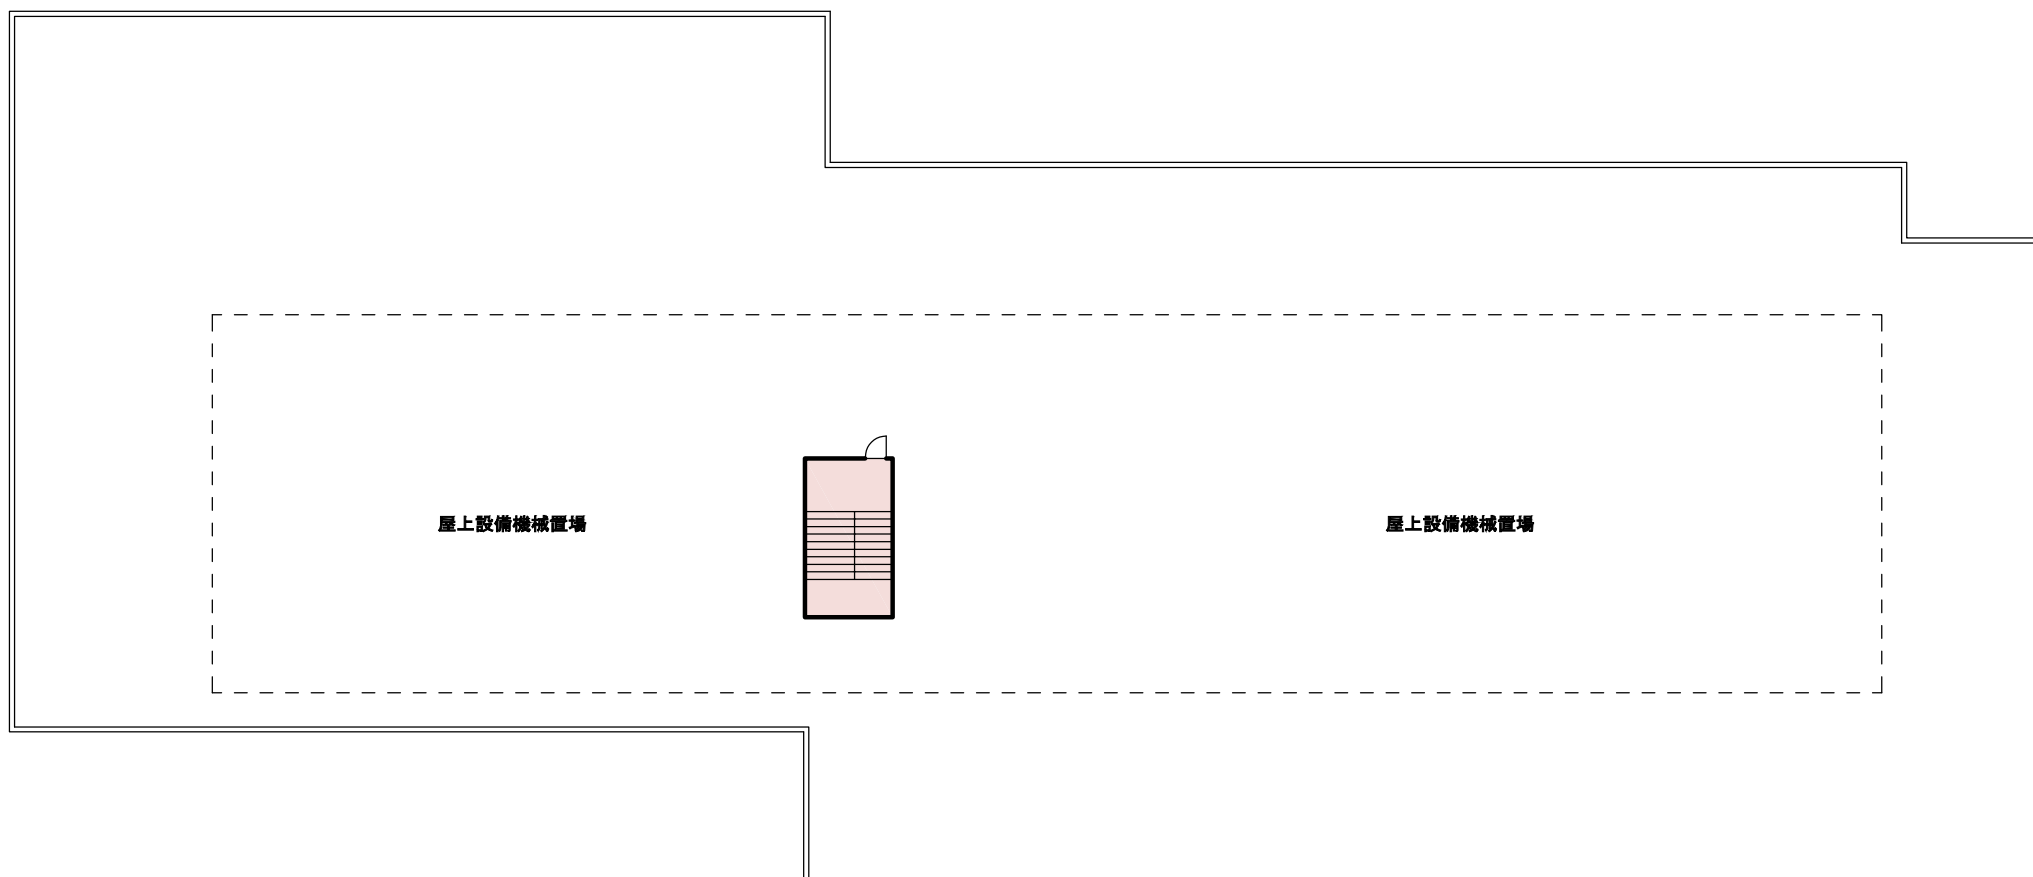

7階平面図  
S=1/300