



一級河川 中ノ池川

敷地境界線 (河川区域境界線)

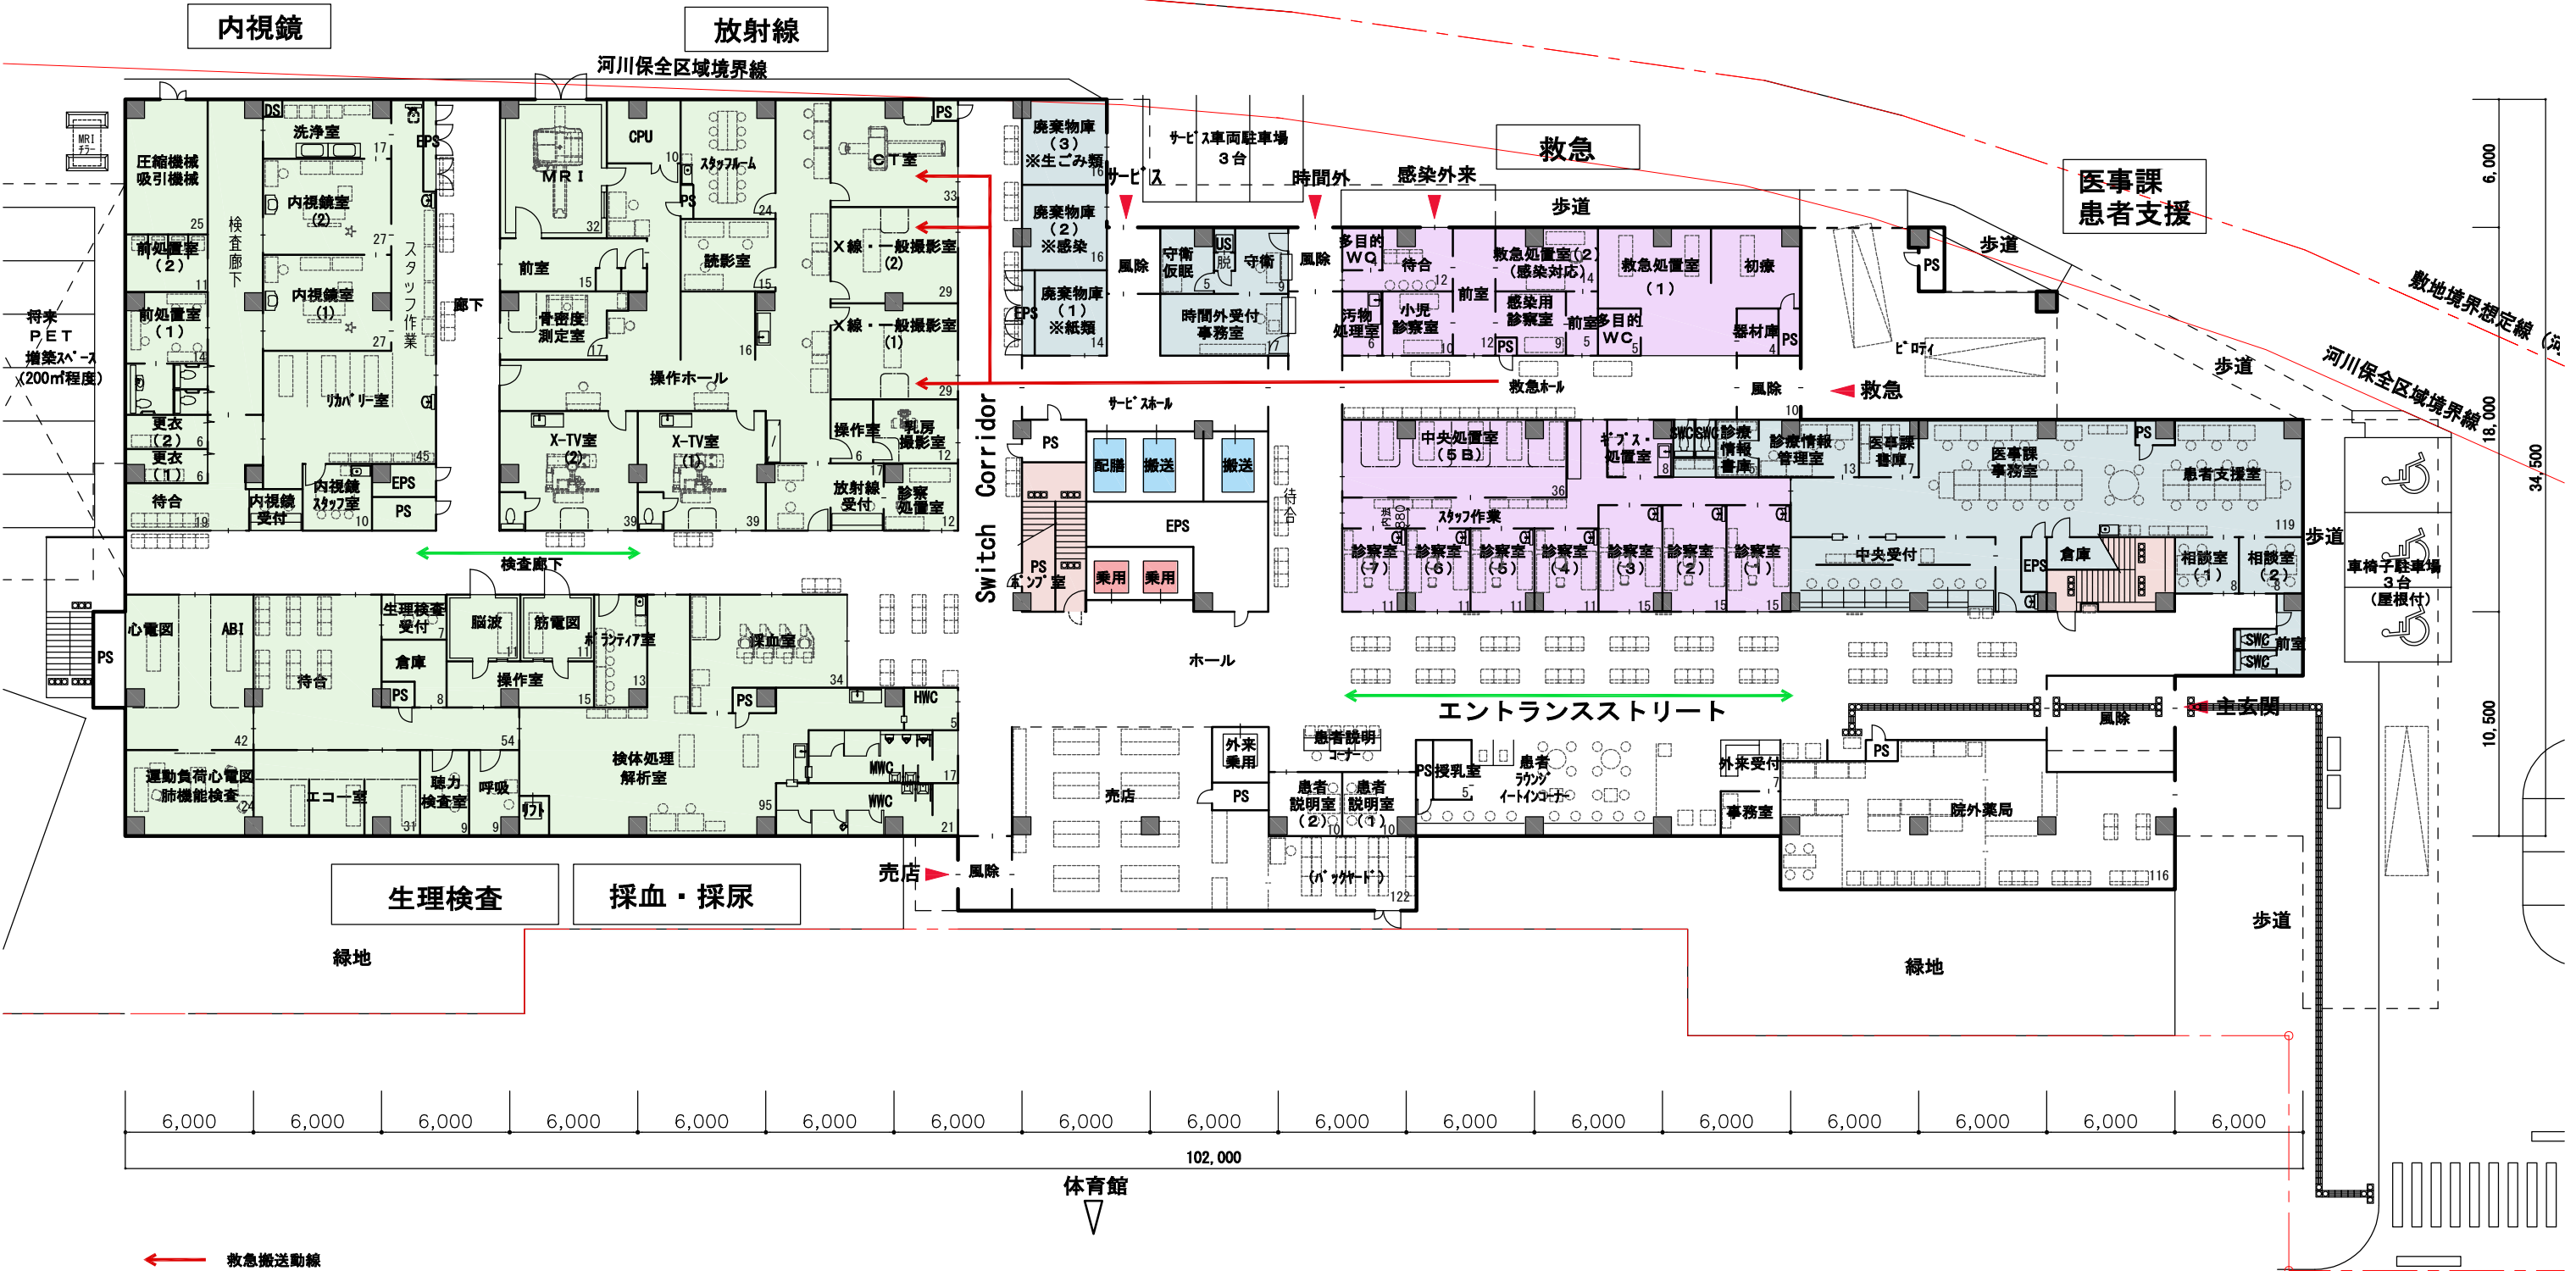


← 救急搬送動線
 ← 患者・見舞客動線



スケールバー
 0 2 4 6 8 10m
1階平面図
 S=1/300

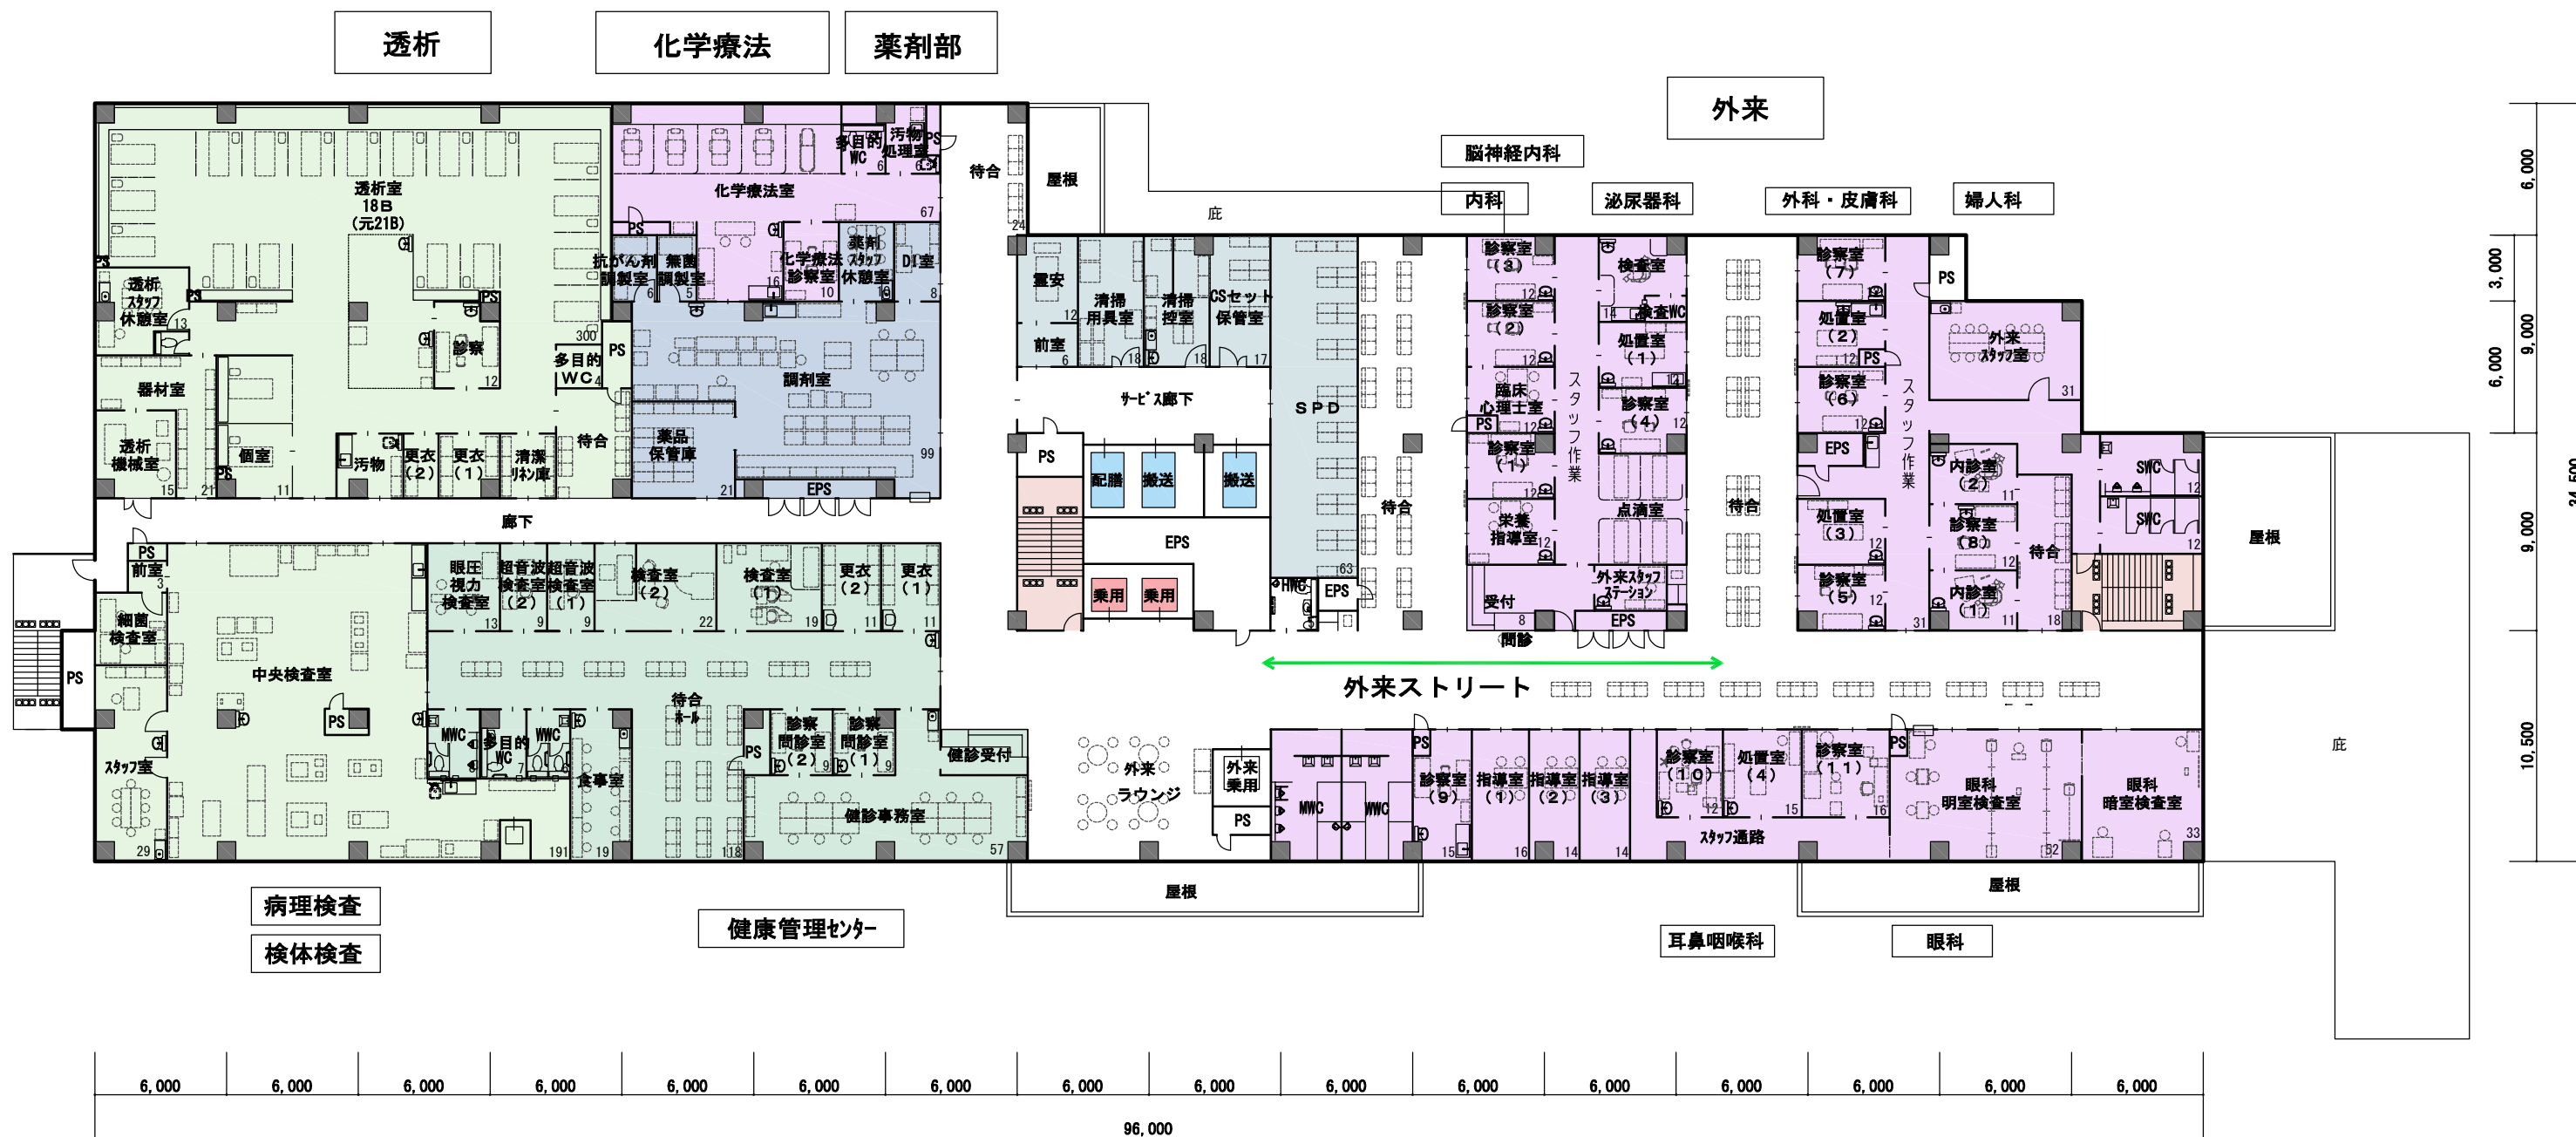

← 救急搬送動線
← 患者・見舞客動線

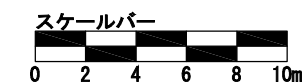

2階平面図
S=1/300
※調剤室面積：排煙要注意

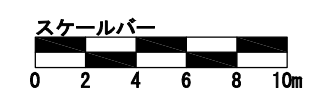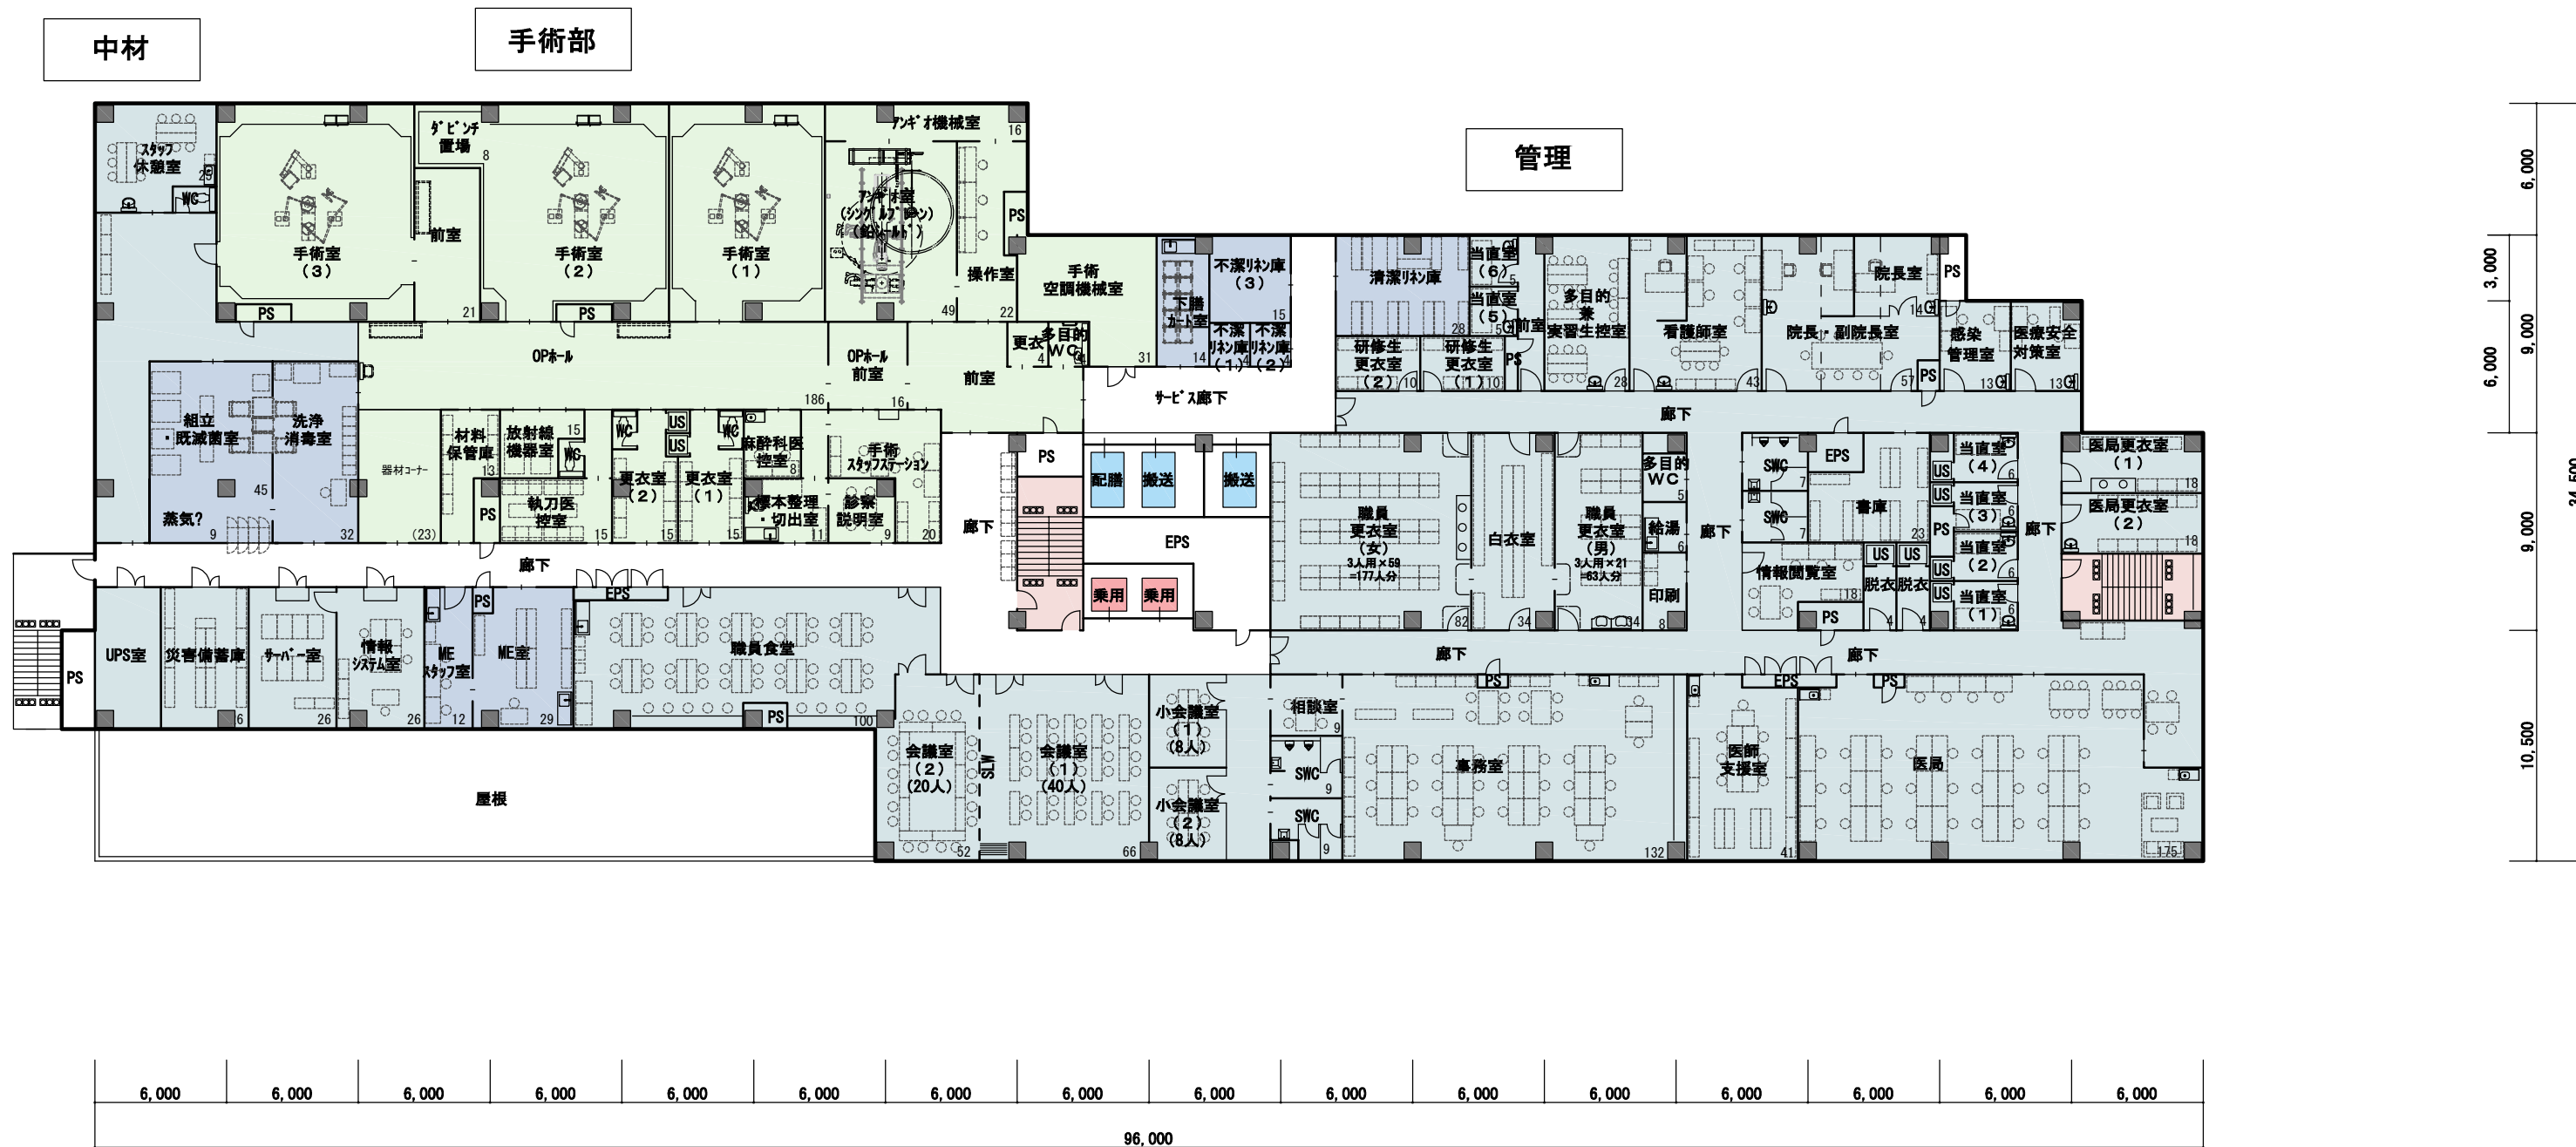

3階平面図
S=1/300





急性期病棟 30B
(内科系)


4B × 3 = 12
1B × 18 = 18
計 30B
(個室率60.0%)

急性期病棟 30B
(外科系)

4B × 3 = 12
1B × 18 = 18
計 30B
(個室率60.0%)

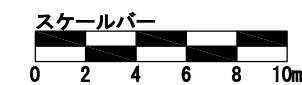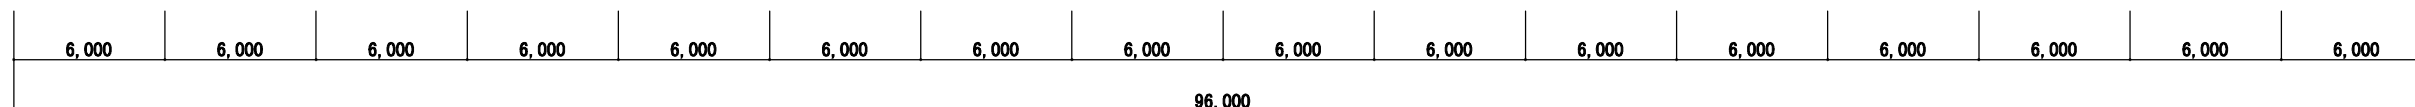

4階平面図
S=1/300


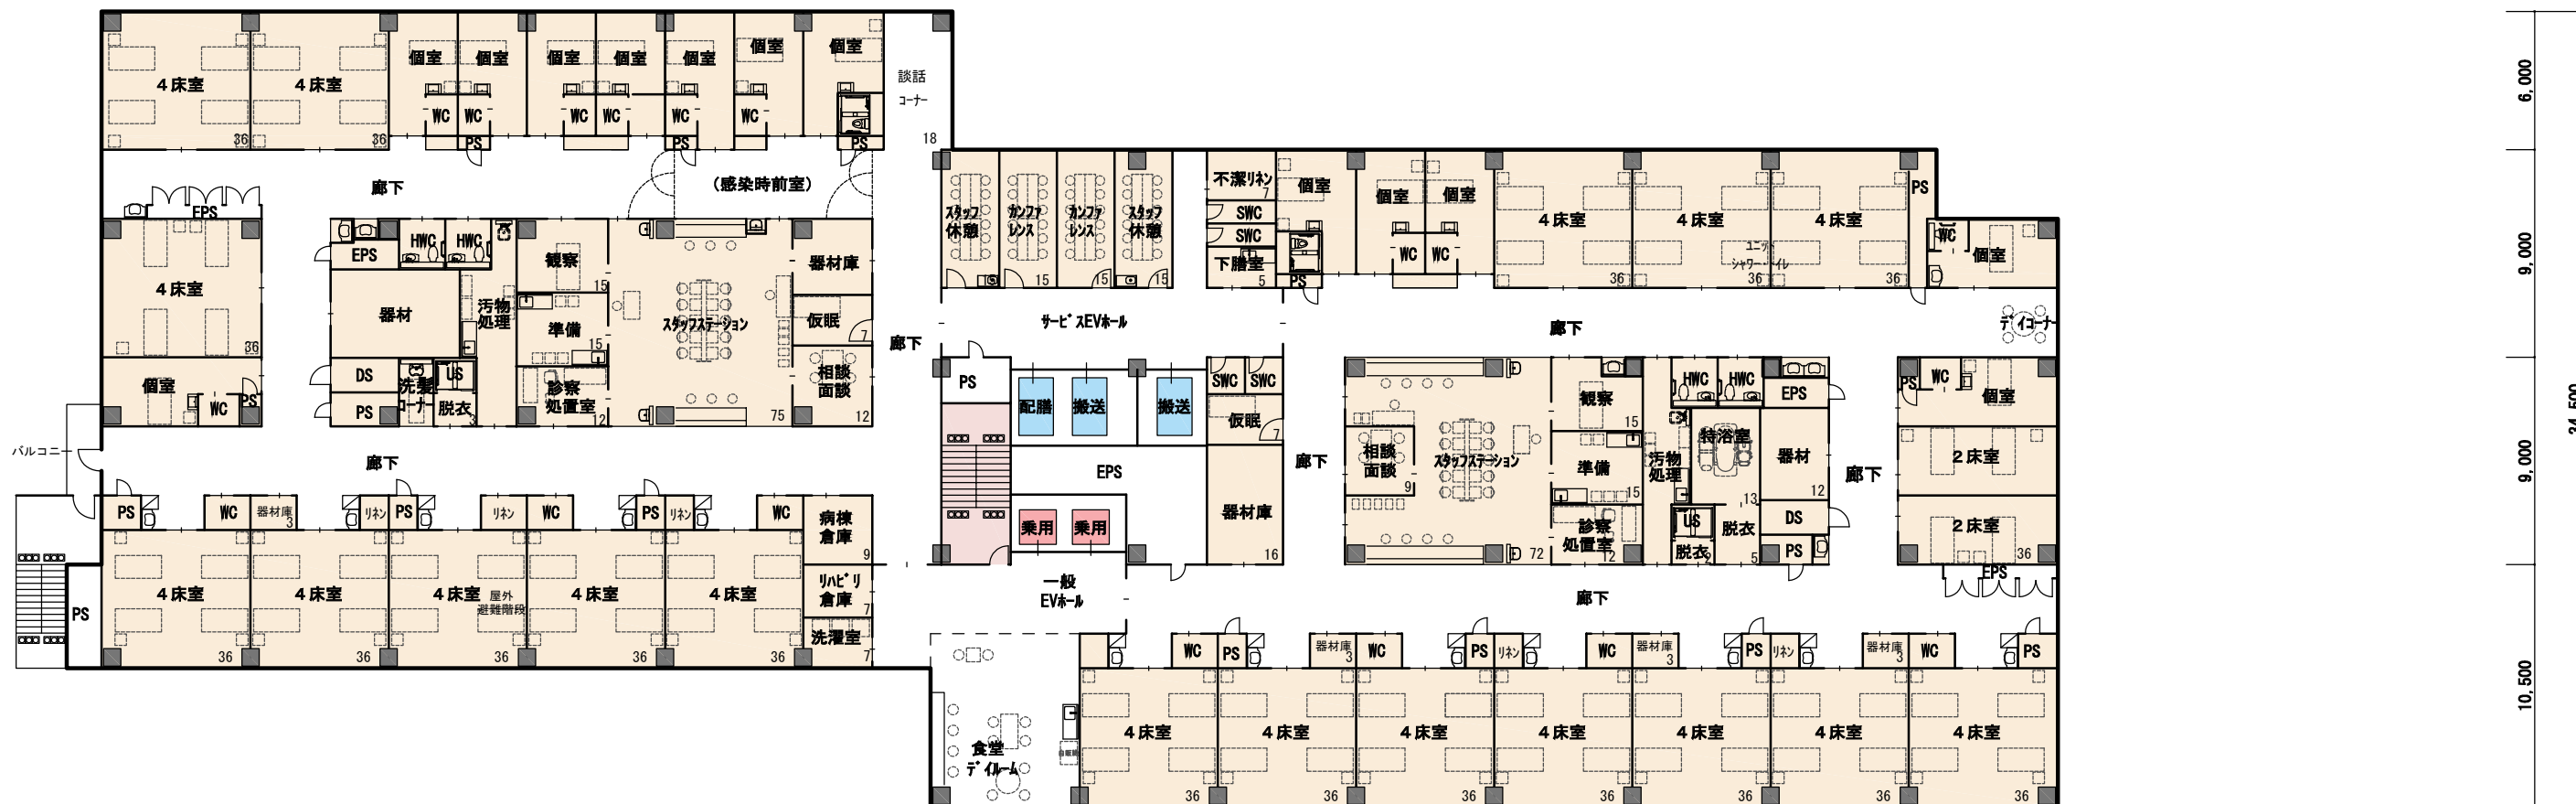


障害者病棟 40B

4B × 8 = 32
 1B × 8 = 8
 計 40B
 (個室率20.0%)

地域包括ケア病棟 49B

4B × 10 = 40
 2B × 2 = 4
 1B × 5 = 5
 計 49B
 (個室率10.2%)

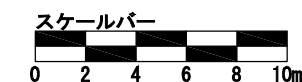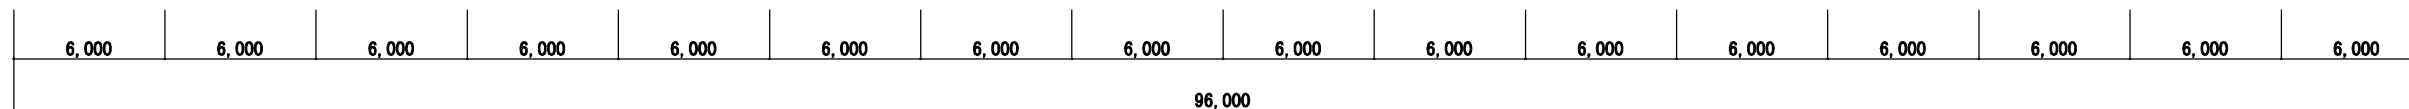

5階平面図
 S=1/300




栄養管理・給食管理







リハビリテーション

回復期病棟 50B

4B × 10 = 40
 2B × 2 = 4
 1B × 6 = 6
 計 50B
 (個室率12.0%)

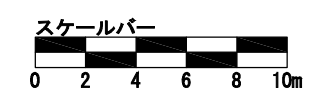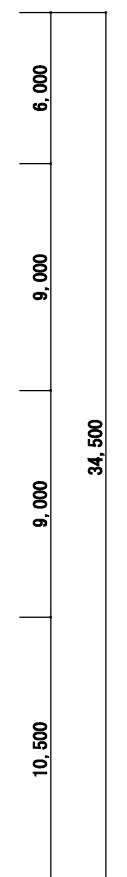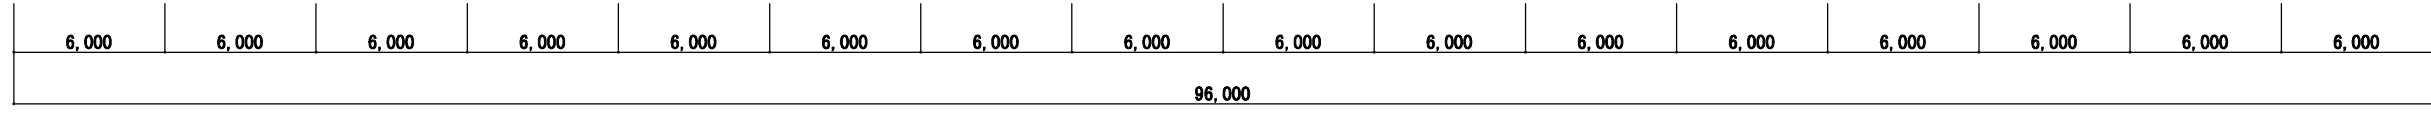

6階平面図
 S=1/300

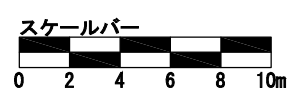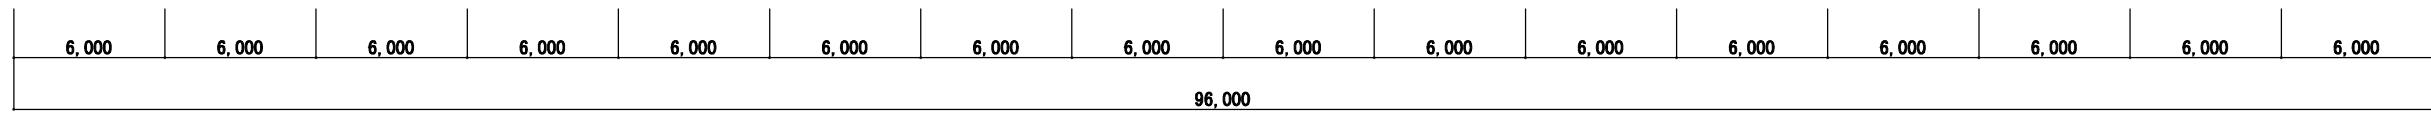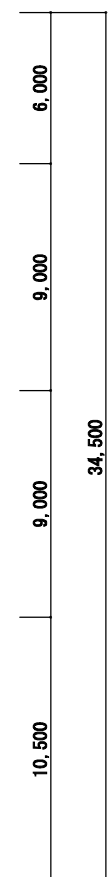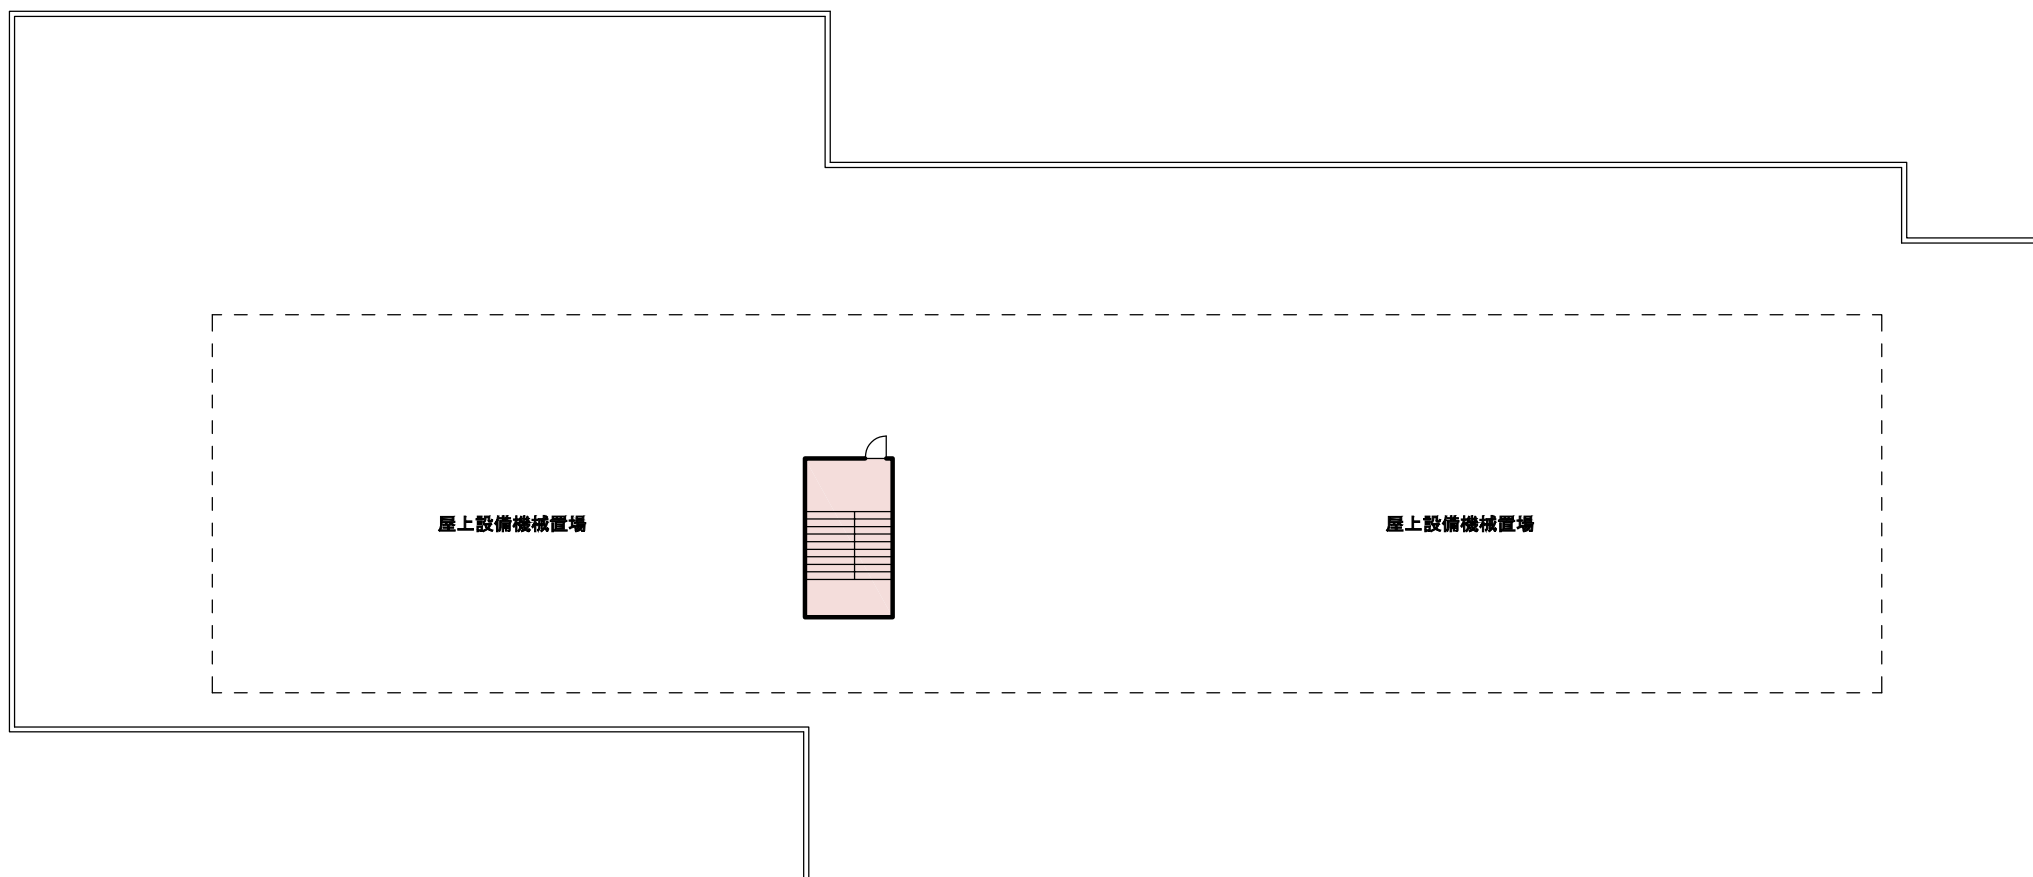

7階平面図
S=1/300