


駐車場敷地求積表

地番	2180-2				
NO	Xn	Yn	Yn+1-Yn-1	Xn*(Yn+1-Yn-1)	
C2	4.298	-21.346	-2.063	-8.866774	
P08	-8.068	-8.781	13.315	-107.425420	
P07	-8.805	-8.031	2.888	-25.428840	
K05	-10.909	-5.893	7.482	-81.621138	
P18	-16.196	-0.549	21.37	-346.108520	
K06	-32.049	15.477	25.944	-831.479256	
P09	-41.933	25.395	10.301	-431.951833	
P10	-42.314	25.778	1.794	-75.911316	
X10	-40.896	27.189	15.378	-628.898688	
C7	-11.512	41.156	10.104	-116.317248	
K28	-7.859	37.293	-17.424	136.935216	
K27	6.908	23.732	-29.808	-205.913664	
K26	22.255	7.485	-30.45	-677.684750	
K25	21.489	-6.718	-28.831	-619.549359	
合計				-4020.201590	
合計				2010.1007950	
合計				2010.10	m

地番	2185-3				
				地積	1549.00 m
地番	2185-7				
				地積	53.69 m

駐車場敷地面積計					
地番					
2180-2-b					1147.17

駐車場敷地面積					
地番					
2180-2-b					1147.17
2185-3					1549.00
2185-7					53.69
					2749.86m

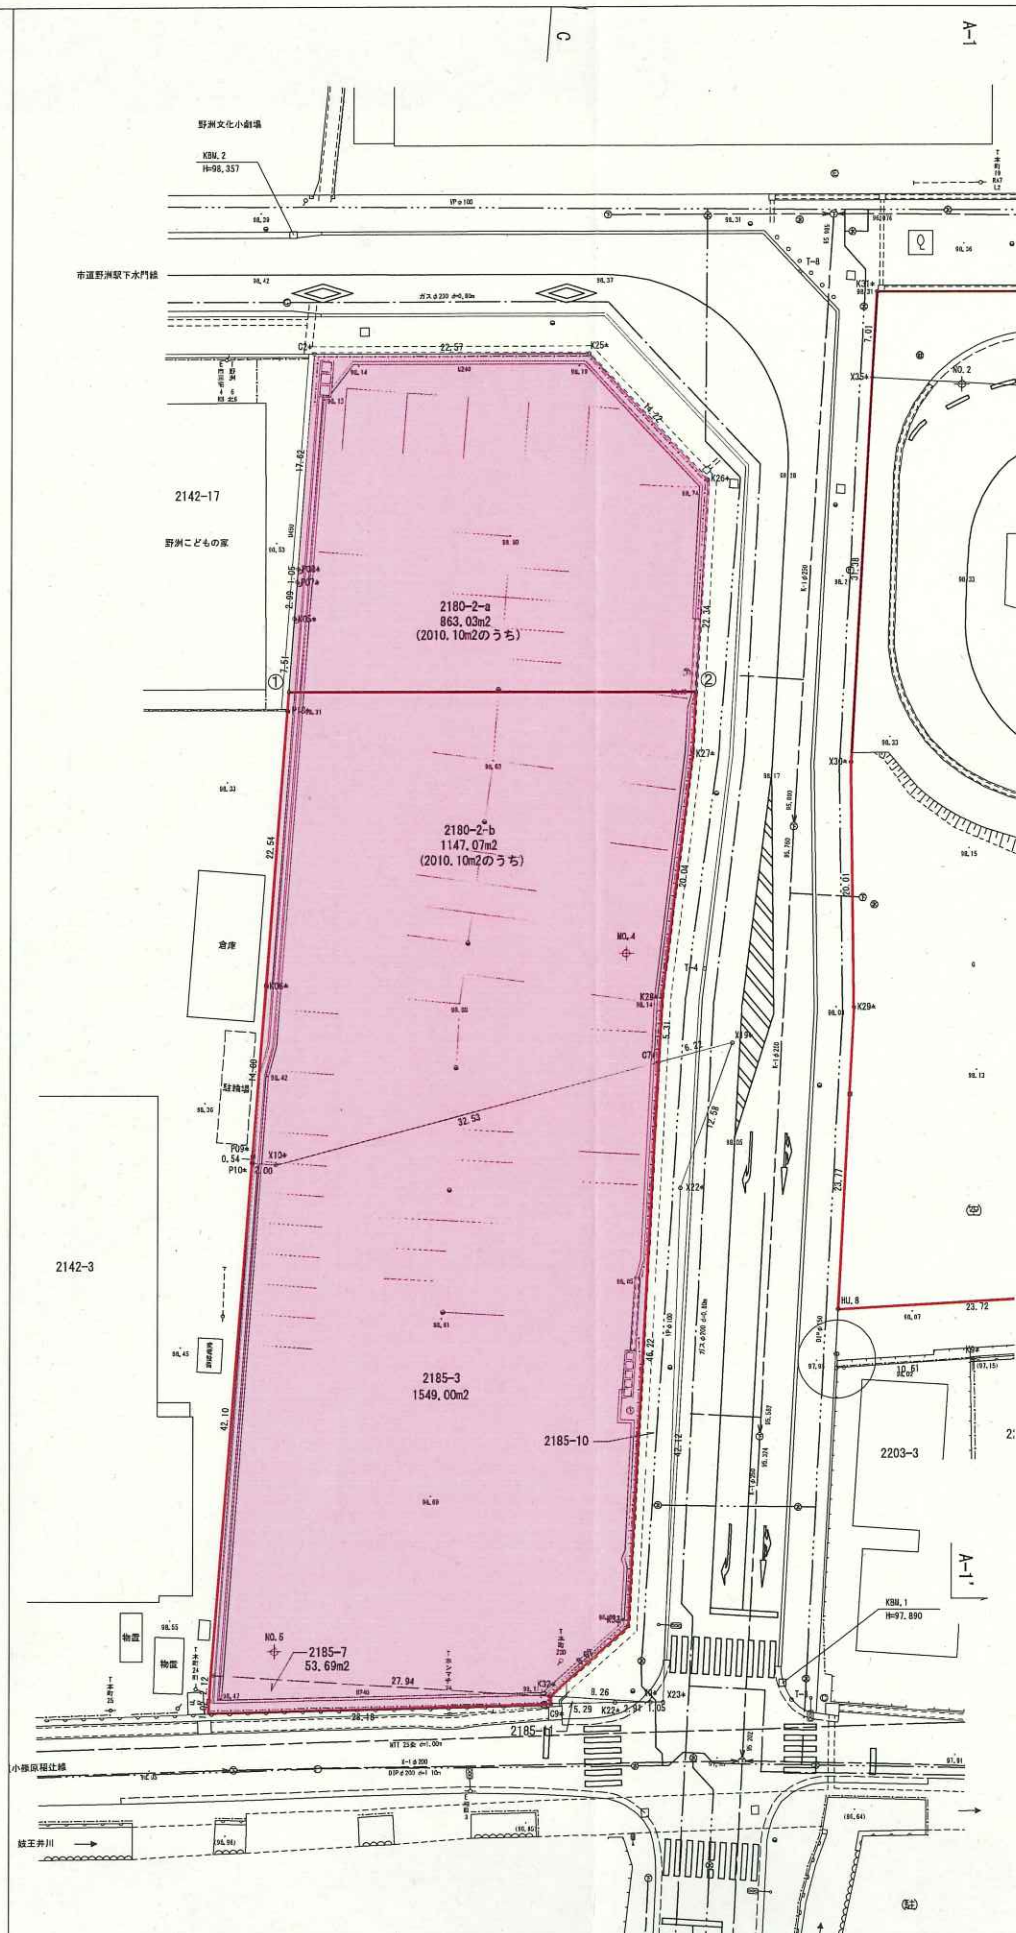

図面番号	敷地求積図	縮尺	1/300(A1) 1/600(A3)	図例	
作成日		製図		通し番号	
工事名称		作成日			